


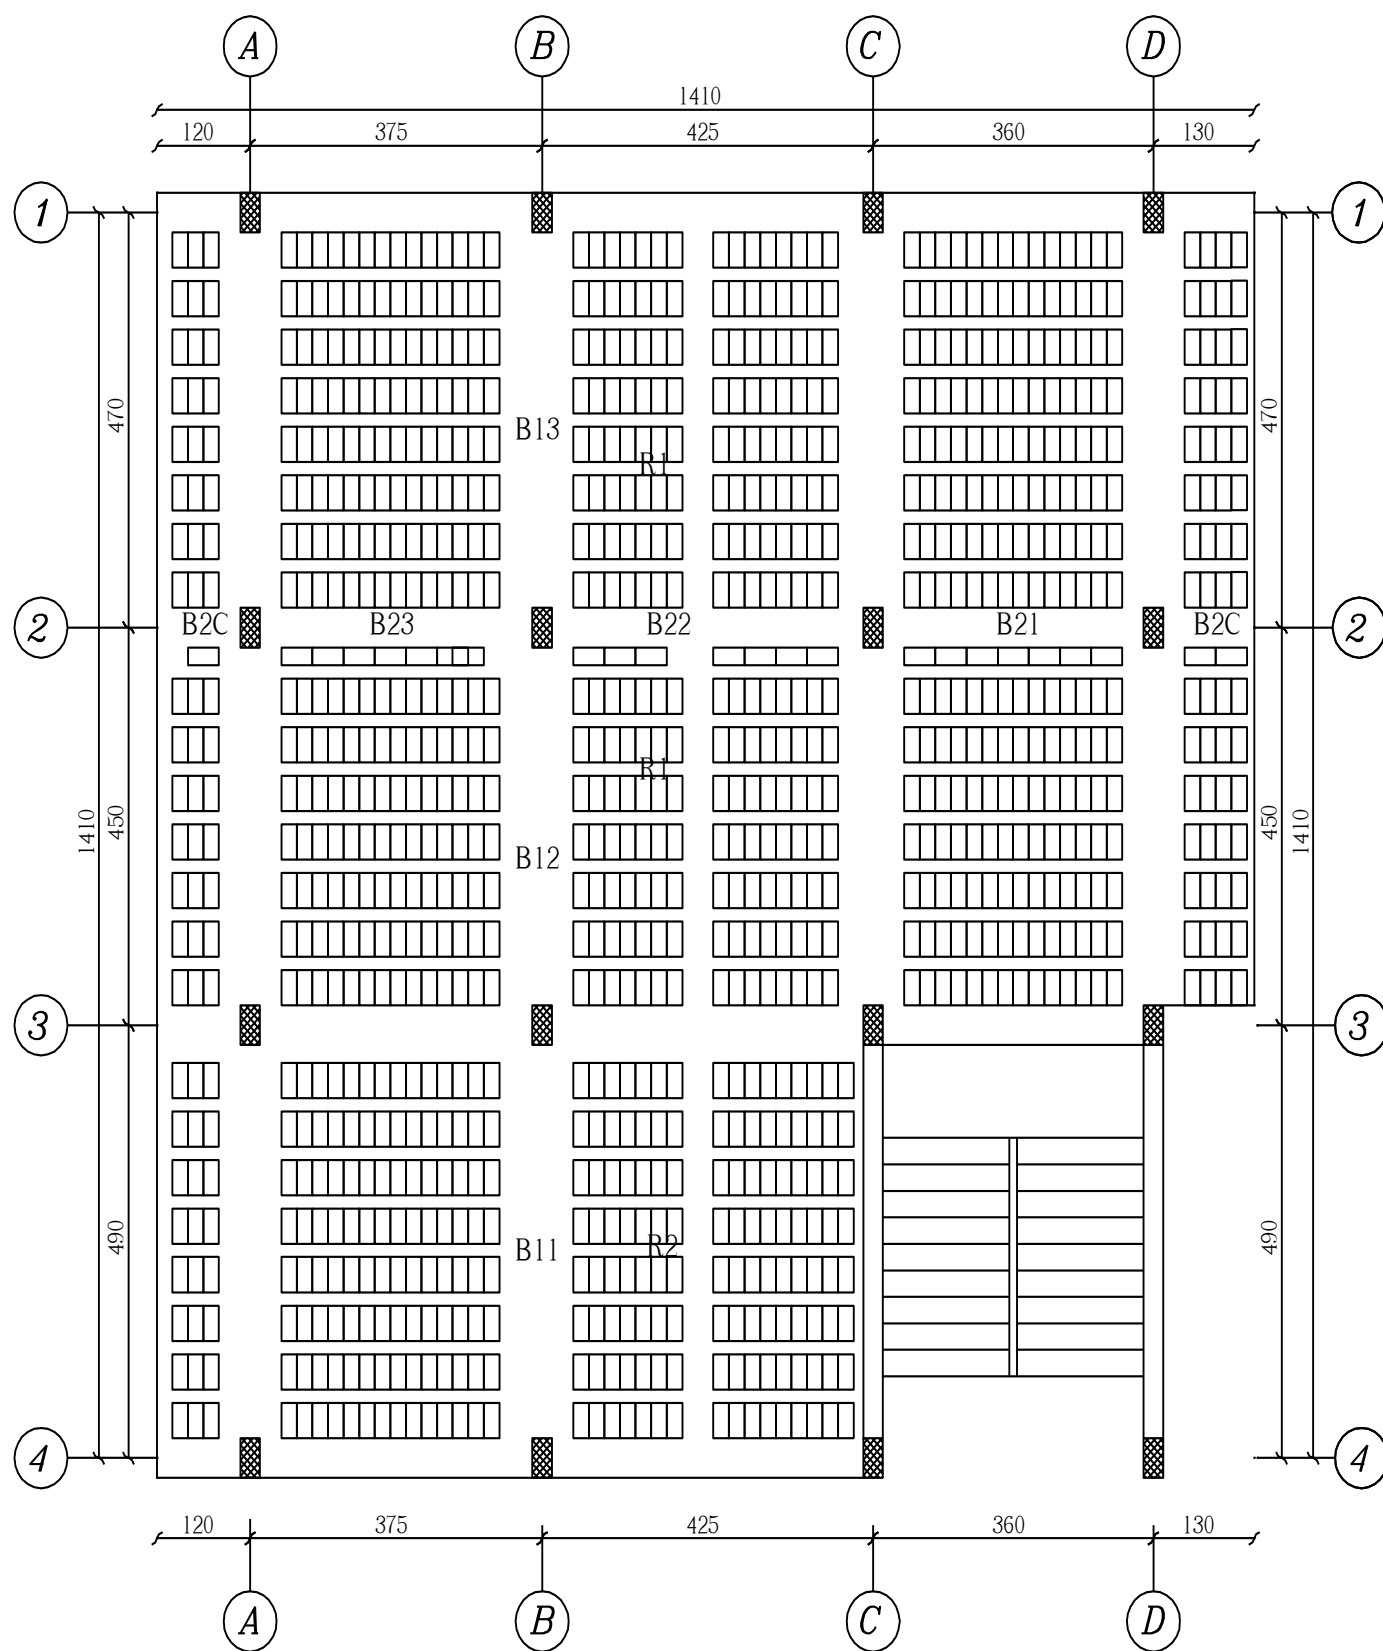


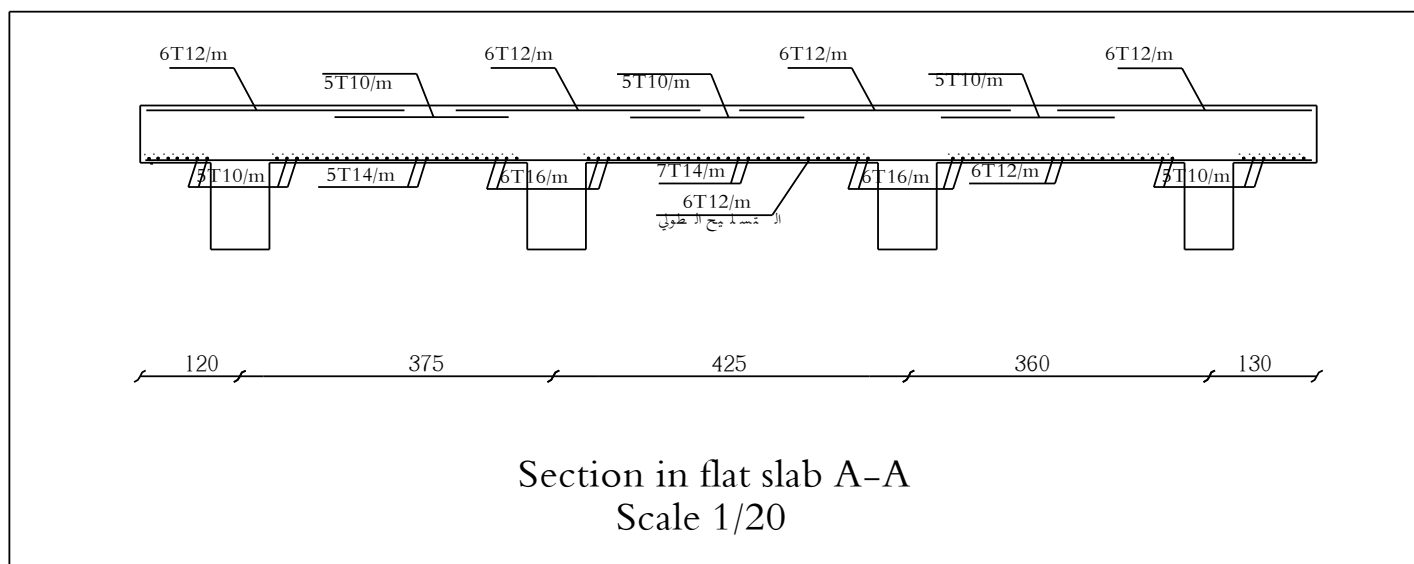



ال تسليح العرضي	فوق الممسند اليساري		فوق الممسند اليميني		في الفتحات		أبعاده cm	أسم العناصر
	ال تسليح السفلي	ال تسليح العلوي	ال تسليح السفلي	ال تسليح العلوي	ال تسليح السفلي	ال تسليح العلوي		
3Ø8/15cm	5T12	6T16	5T14	9T20	10T25	5T14	100*22	B11
3Ø8/15cm	5T14	9T20	5T14	9T20	7T22	5T14	100*22	B12
3Ø8/15cm	5T14	9T20	5T12	6T16	8T25	5T14	100*22	B13
1Ø8/15cm	3T12	5T12	3T12	5T12	4T12	2T12	45*22	B21
1Ø8/15cm	3T12	5T12	3T12	5T12	4T12	2T12	45*22	B22
1Ø8/15cm	3T12	5T12	3T12	5T12	4T12	2T12	45*22	B23
1Ø8/15cm	3T12	5T12	3T12	5T12			45*22	B2C
1Ø8/15cm	1T12	2T14	1T12	2T14	2T12	1T12	15*18	R1
1Ø8/15cm	1T12	2T12	1T12	2T12	3T12	1T12	15*18	R2

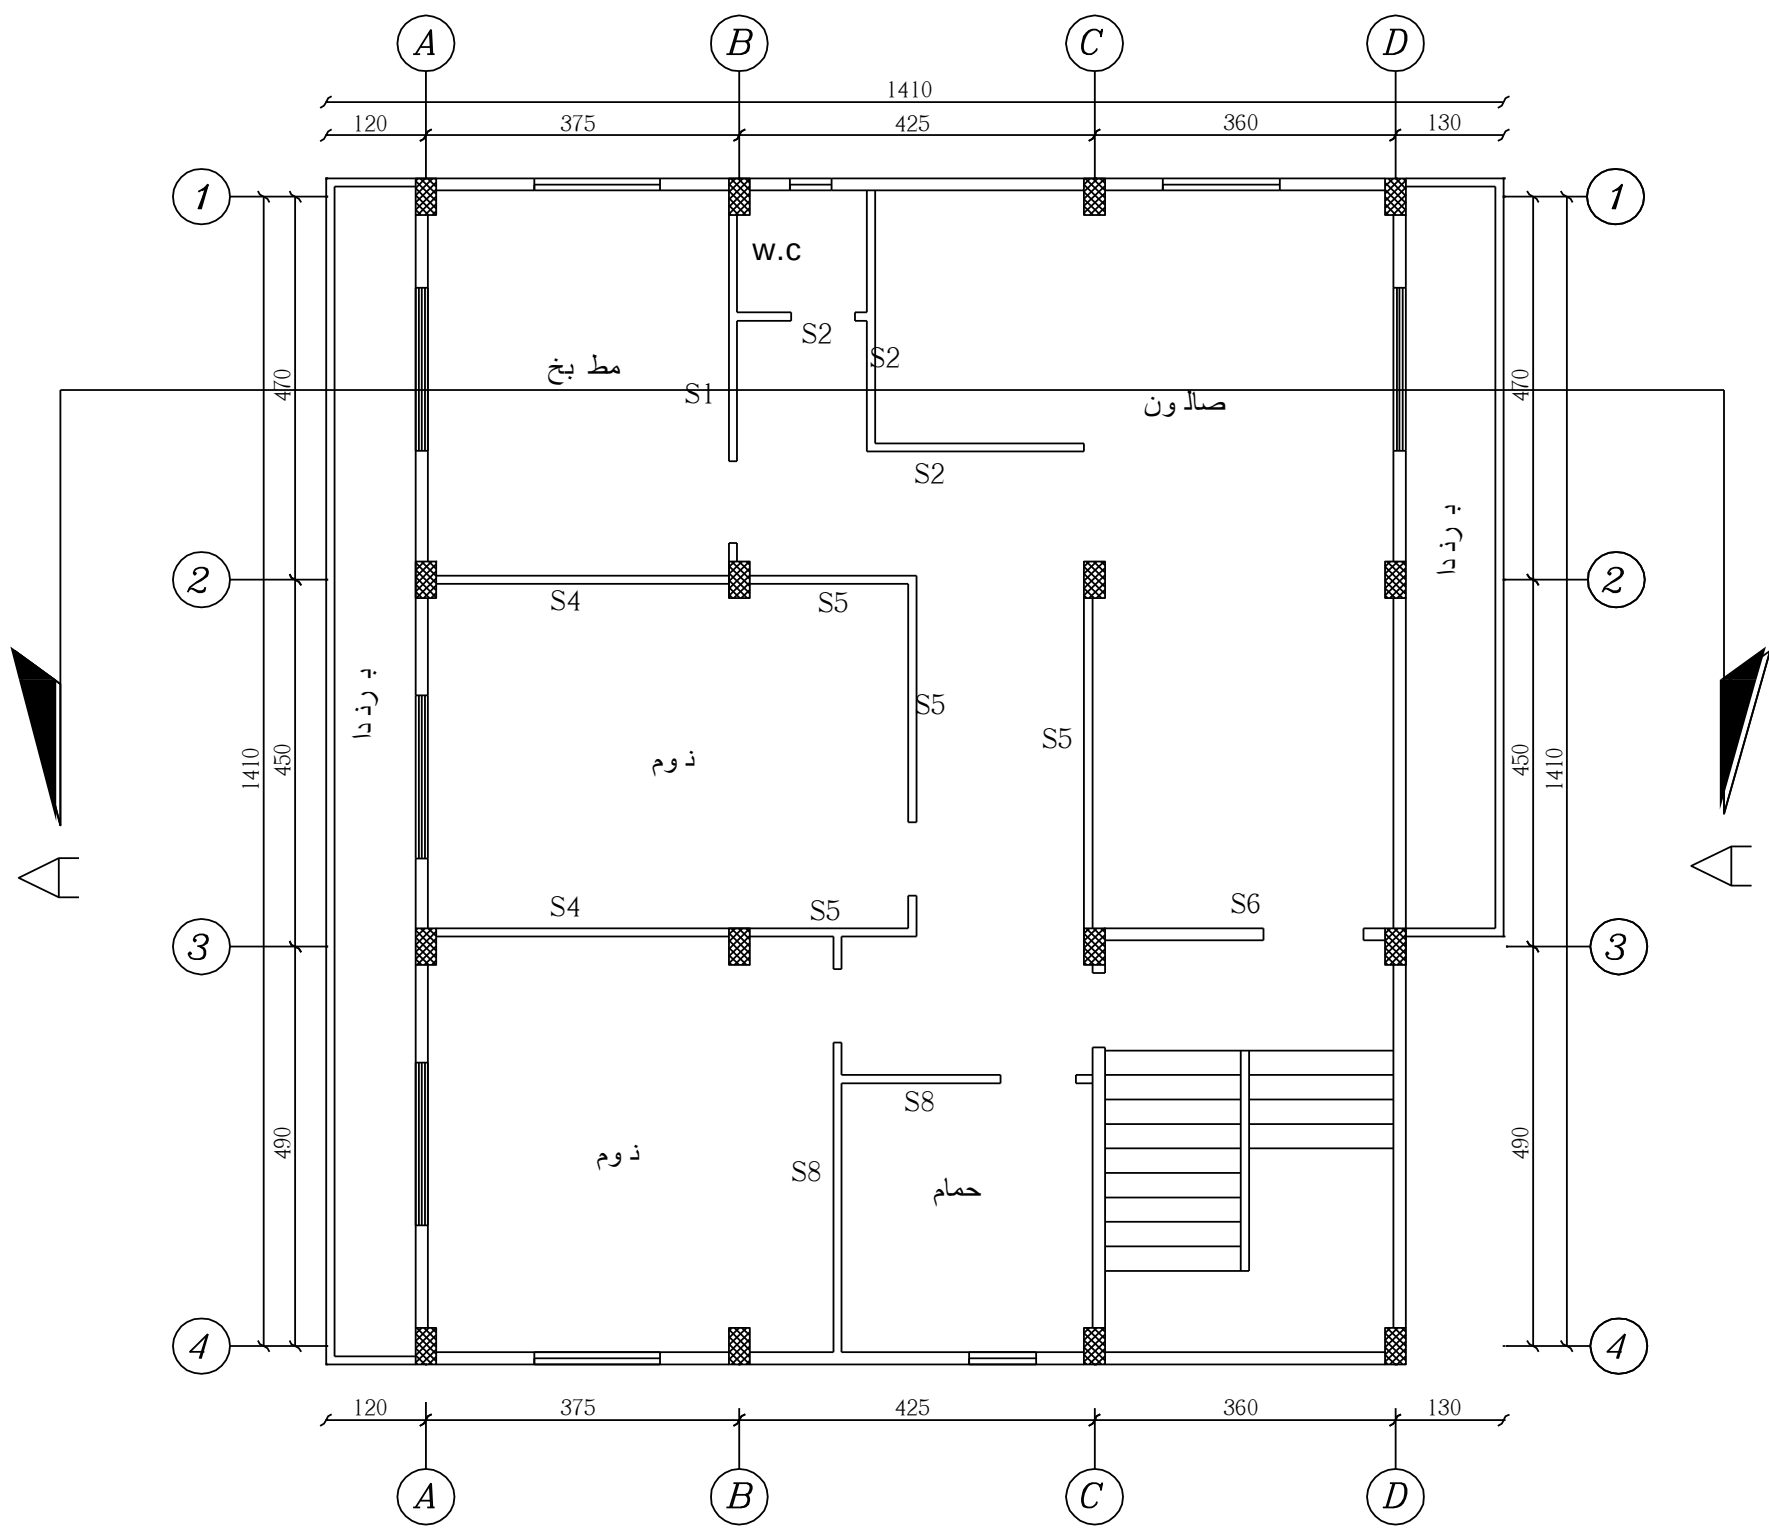

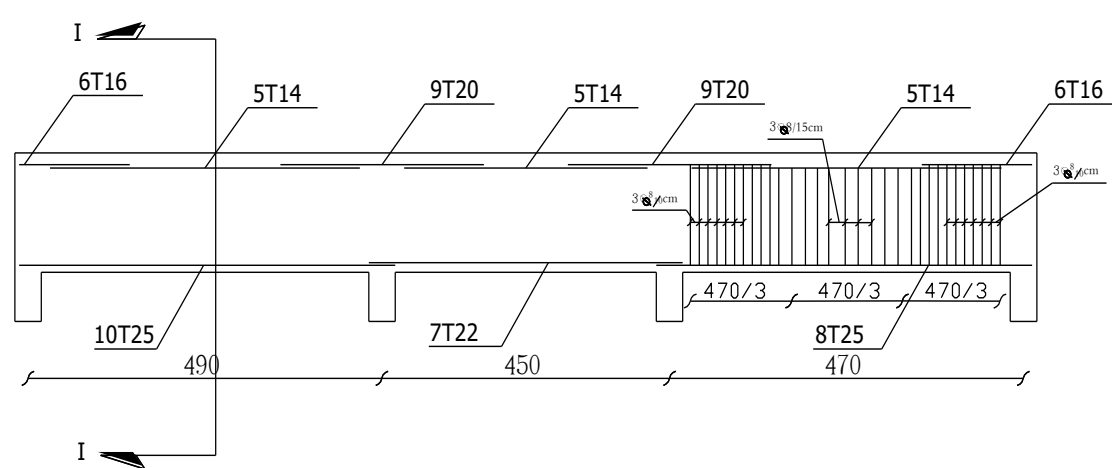


Section in Beam 1
Scale 1/20

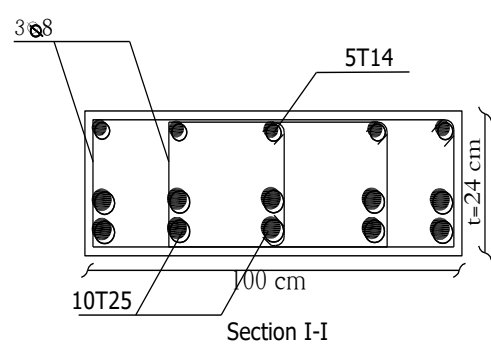


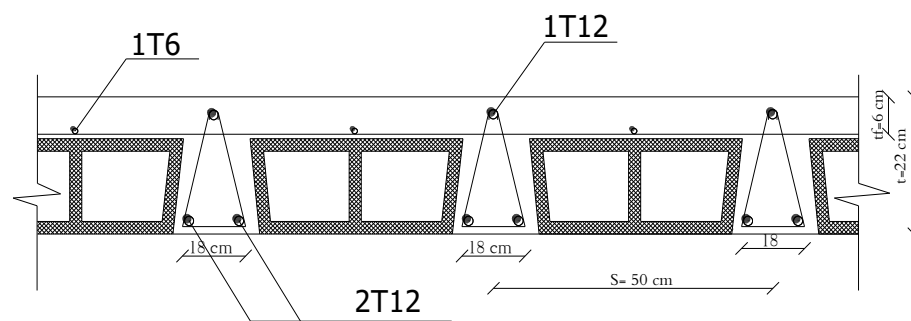



Section in Rib 1
Scale 1/20

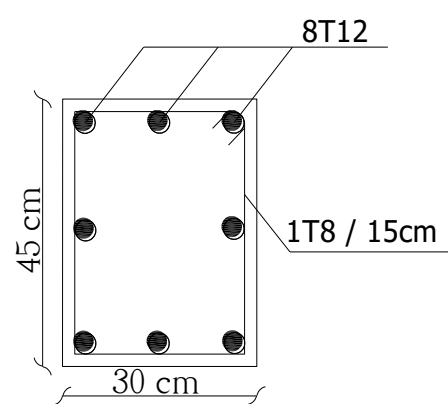

Section in column 1
Scale 1/20

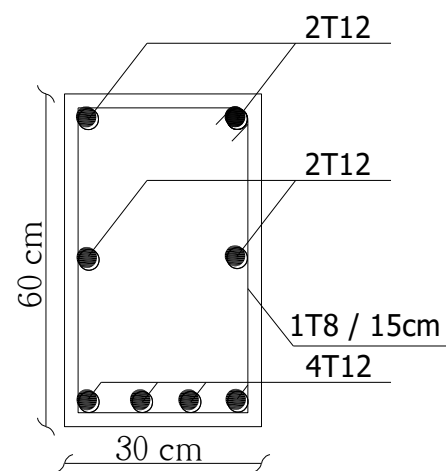

Scale 1/20

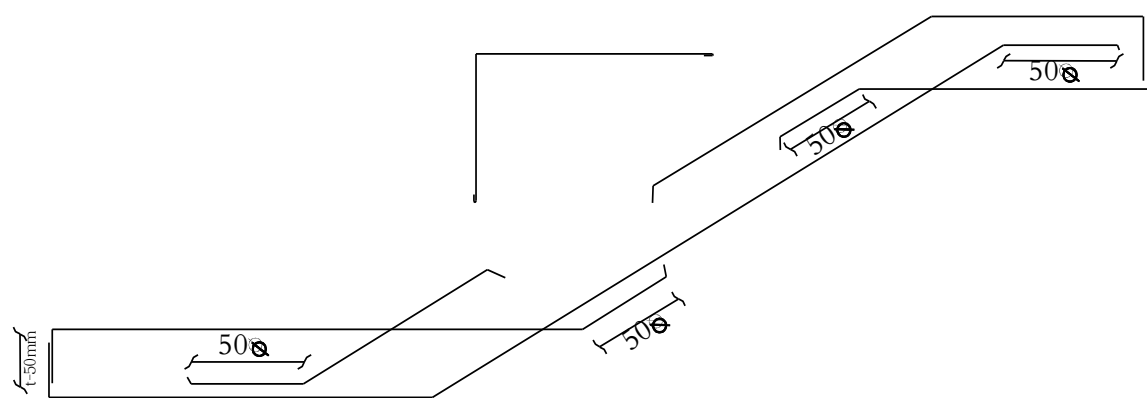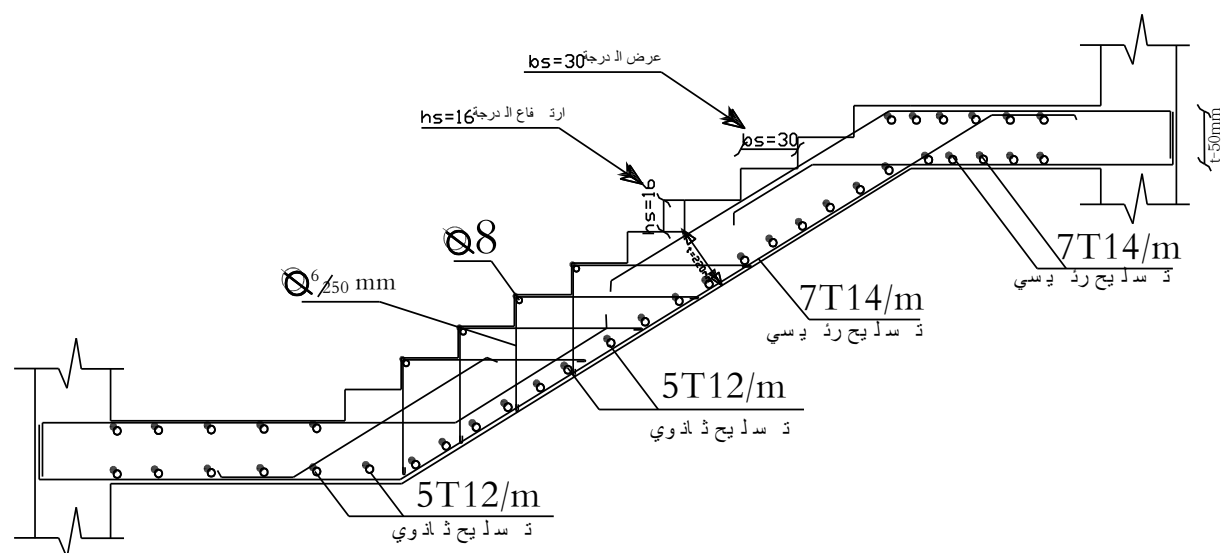

مقطع في الدرج مع تسليح وتوزيع تسليح